
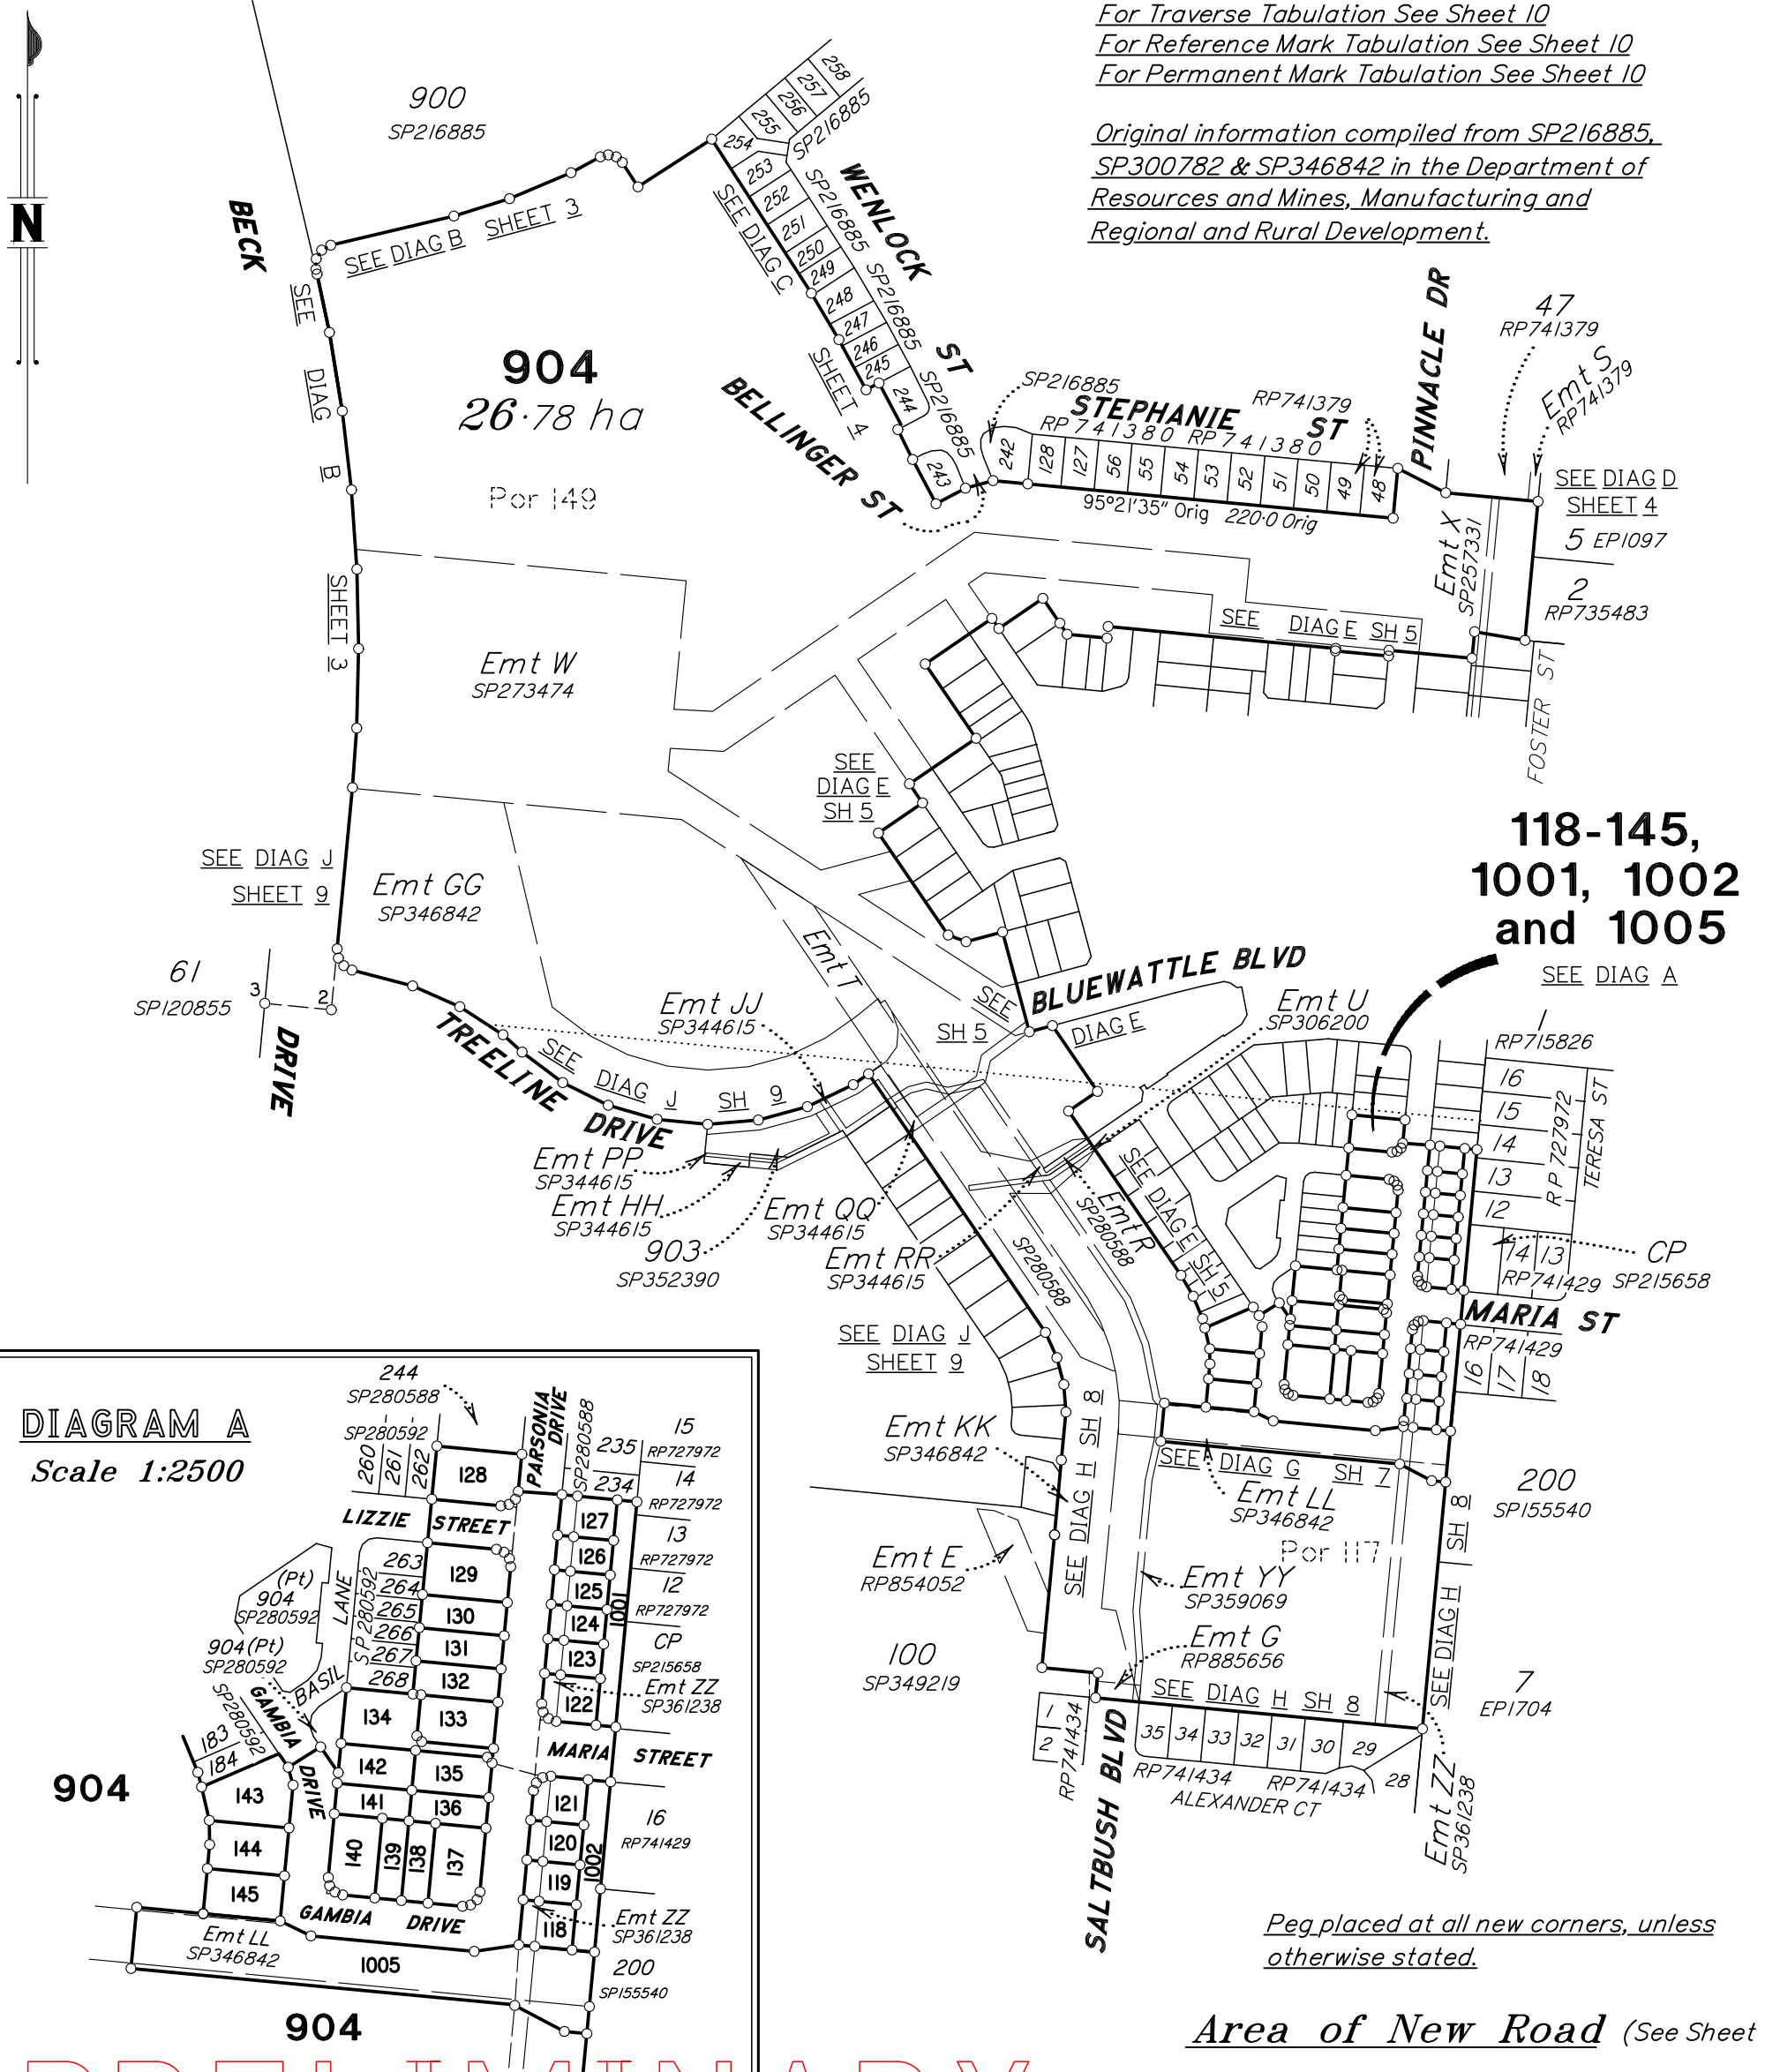


For Survey Report See Sheet 10  
For Traverse Tabulation See Sheet 10  
For Reference Mark Tabulation See Sheet 10  
For Permanent Mark Tabulation See Sheet 10

Original information compiled from SP216885, SP300782 & SP346842 in the Department of Resources and Mines, Manufacturing and Regional and Rural Development.



**DIAGRAM A**  
Scale 1:2500

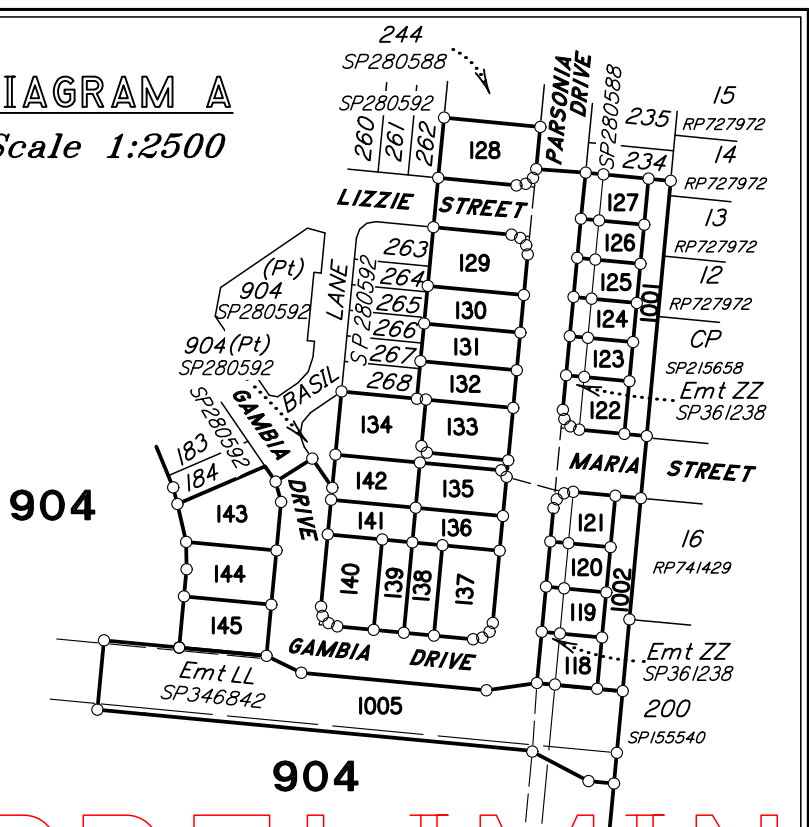

**Area of New Road** (See Sheet 10)  
**Total Area** ..... 5976 m<sup>2</sup>

**PRELIMINARY**

0m 200m 400m 600m  
0 50mm 100mm 150mm State copyright reserved.

**Plan of Lots 118-145, 904, 1001, 1002 & 1005**

Scale: 1:4000  
Format: STANDARD

Cancelling Lot 904 on SP344615

LOCAL TOWNSVILLE CITY  
GOVERNMENT: COUNCIL LOCALITY: RASMUSSEN

**\*SP354654\***  
**SP354654**

Meridian: MGA (Zone 55) vide SP346842

Survey Records: No

Director .....

Date .....

**WARNING : Folded or Mutilated Plans will not be accepted.  
Plans may be rolled.  
Information may not be placed in the outer margins.**

(Dealing No.)

4. Lodged by

(Include address, phone number, email, reference, and Lodger Code)

I. Existing		Created		
Title Reference	Description	New Lots	Road	Secondary Interests
51359843	Lot 904 on SP344615	118-145, 904, 1001, 1002 and 1005	New Rd	_____

**MORTGAGE ALLOCATIONS**

Mortgage	Lots Fully Encumbered	Lots Partially Encumbered
721808043	118-145, 904, 1001, 1002 and 1005	_____

**PRELIMINARY**

**ENCUMBRANCE EASEMENT ALLOCATIONS**

Easement	Lots to be Encumbered
700349091 (Emt G on RP885656)	904
715370955 (Emt X on SP257331)	904
716412542 (Emt W on SP273474)	904
717104812 (Emt R on SP280588)	904
717104821 (Emt T on SP280588)	904
719249868 (Emt U on SP306200)	904
723465797 (Emt GG on SP346842)	904
723465798 (Emt KK on SP346842)	904
723465799 (Emt LL on SP346842)	904 and 1005
723465800 (Emt NN on SP346842)	1005
723499547 (Emt QQ on SP344615)	904
723499548 (Emt RR on SP344615)	904
..... (Emt YY on SP359069)	904
..... (Emt ZZ on SP361238)	118-127, 904 and 1005

*Notes: 723465800 (Emt NN on SP346842) partially absorbed by new road.  
723465799 (Emt LL on SP346842) partially absorbed by new road.  
..... (Emt ZZ on SP361238) partially absorbed by new road.*

118-145, 1001, 1002 and 1005 904	Por 117 Por 117 & 149
Lots	Orig

2. Orig Grant Allocation :

3. References :

Dept File :  
Local Govt :  
Surveyor : 43126/027-01 - 43126\_021A.dwg - SR - 05/2025 - V0

5. Passed & Endorsed :

By: BRAZIER MOTTI PTY LTD  
Date :  
Signed :  
Designation : Cadastral Surveyor

6. Building Format Plans only.

I certify that :  
\* As far as it is practical to determine, no part of the building shown on this plan encroaches onto adjoining lots or road;  
\* Part of the building shown on this plan encroaches onto adjoining \* lots and road

.....  
Cadastral Surveyor/Director\* Date  
\*delete words not required

7. Lodgement Fees :

Survey Deposit \$ .....  
Lodgement \$ .....  
.....New Titles \$ .....  
Photocopy \$ .....  
Postage \$ .....  
TOTAL \$ .....

8. Insert Plan Number **SP354654**

PRELIMINARY

DIAGRAM B  
Scale 1:1250



**BECK**

**DRIVE**

900  
SP216885

904  
SEE SHEET 1

Emt W  
SP273474

Emt GG  
SP346842

SEE DIAG J  
SHEET 9

SEE DIAG C  
SHEET 4

76°41'20" Orig  
75.872 Orig

72°35'50" Orig  
34.91 Orig

67°06'45" Orig  
40.0 Orig

61°37'40" Orig  
20.0 Orig

61°41'20" Orig  
6.21 Orig  
31°41'20" Orig  
6.21 Orig  
1°41'20" Orig  
6.21 Orig  
346°41'35" Orig  
3.005 Orig

348°01'55" Orig

35.75 Orig  
350°42'30" Orig

47.67 Orig


47.67 Orig  
353°23'10" Orig

47.67 Orig  
356°03'50" Orig

47.67 Orig  
358°45'10" Orig

47.67 Orig  
1°25'05" Orig

47.67 Orig  
4°05'40" Orig  
35.75 Orig

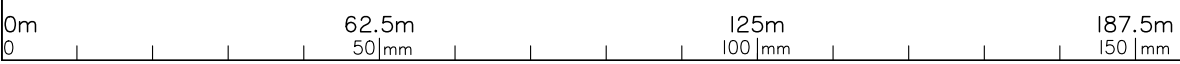


State copyright reserved.  
Insert Plan Number **SP354654**





PRELIMINARY

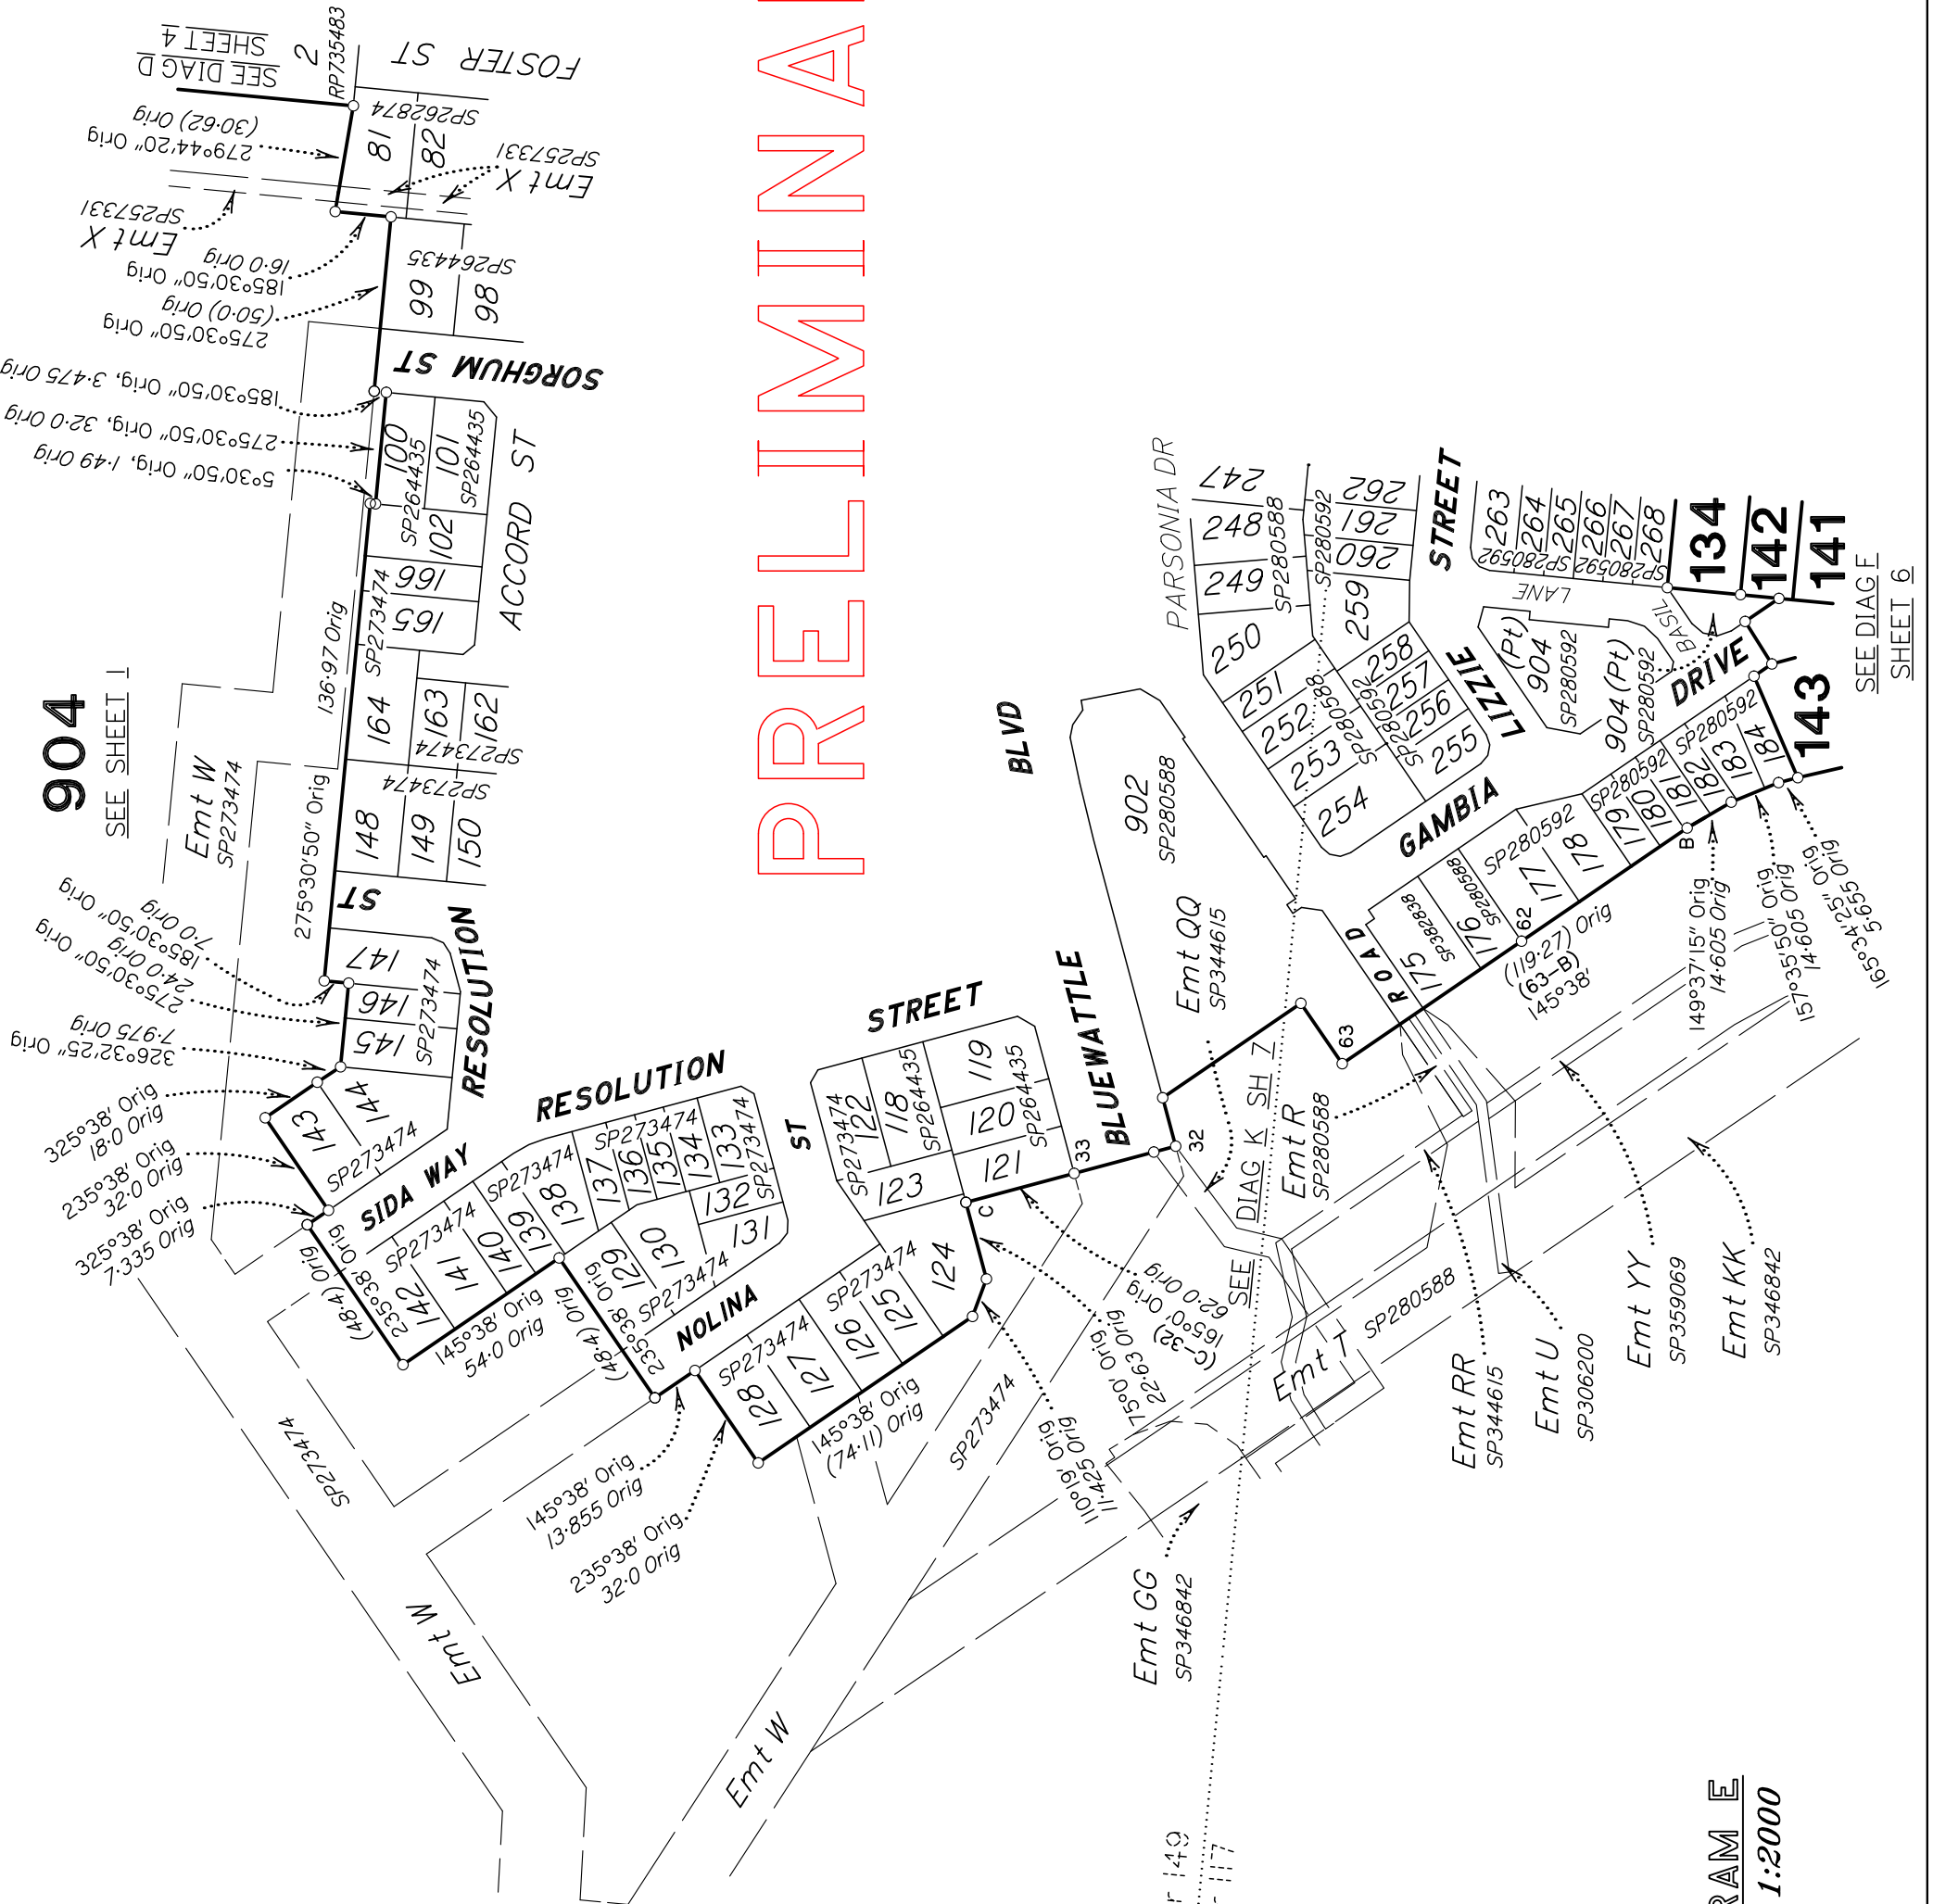

904  
SEE SHEET I

904  
SEE SHEET I

DIAGRAM E  
Scale 1:2000

SEE DIAG F  
SHEET 6




State copyright reserved.

Insert Plan Number **SP354654**

# PRELIMINARY

DIAGRAM F  
Scale 1:500

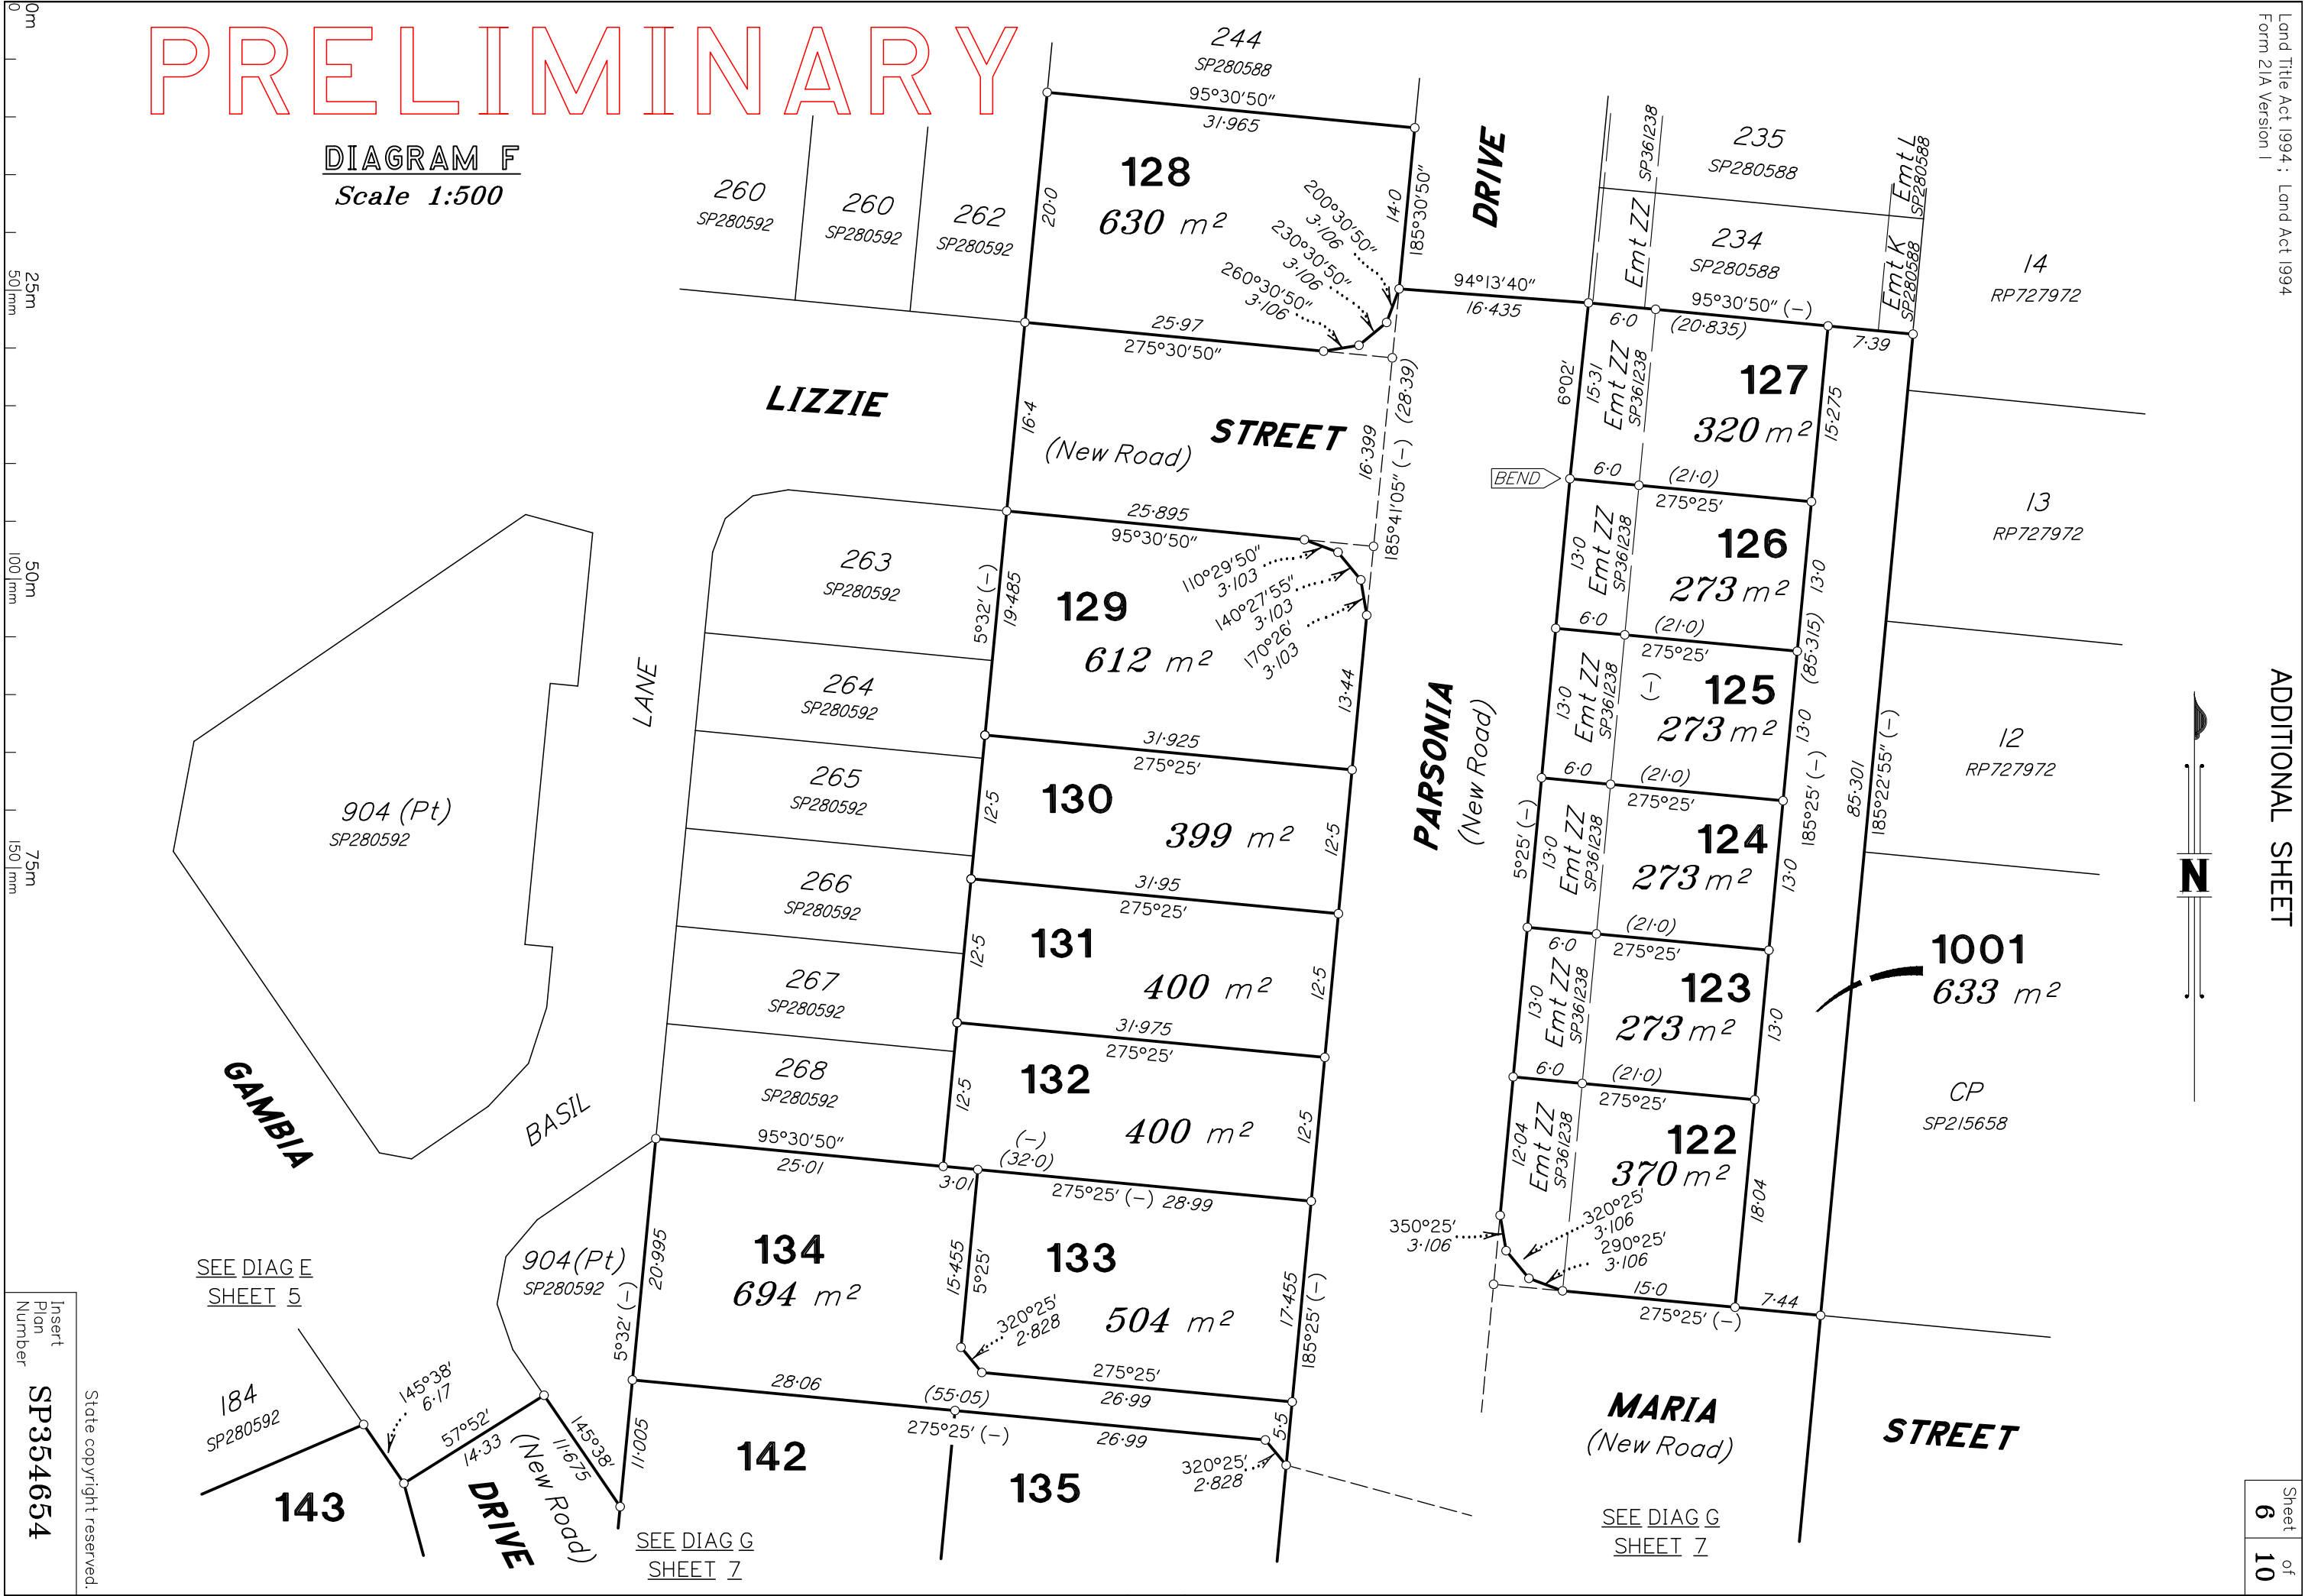


Insert Plan Number  
**SP354654**  
State copyright reserved.

SEE DIAG E SHEET 5

SEE DIAG G SHEET 7

SEE DIAG G SHEET 7



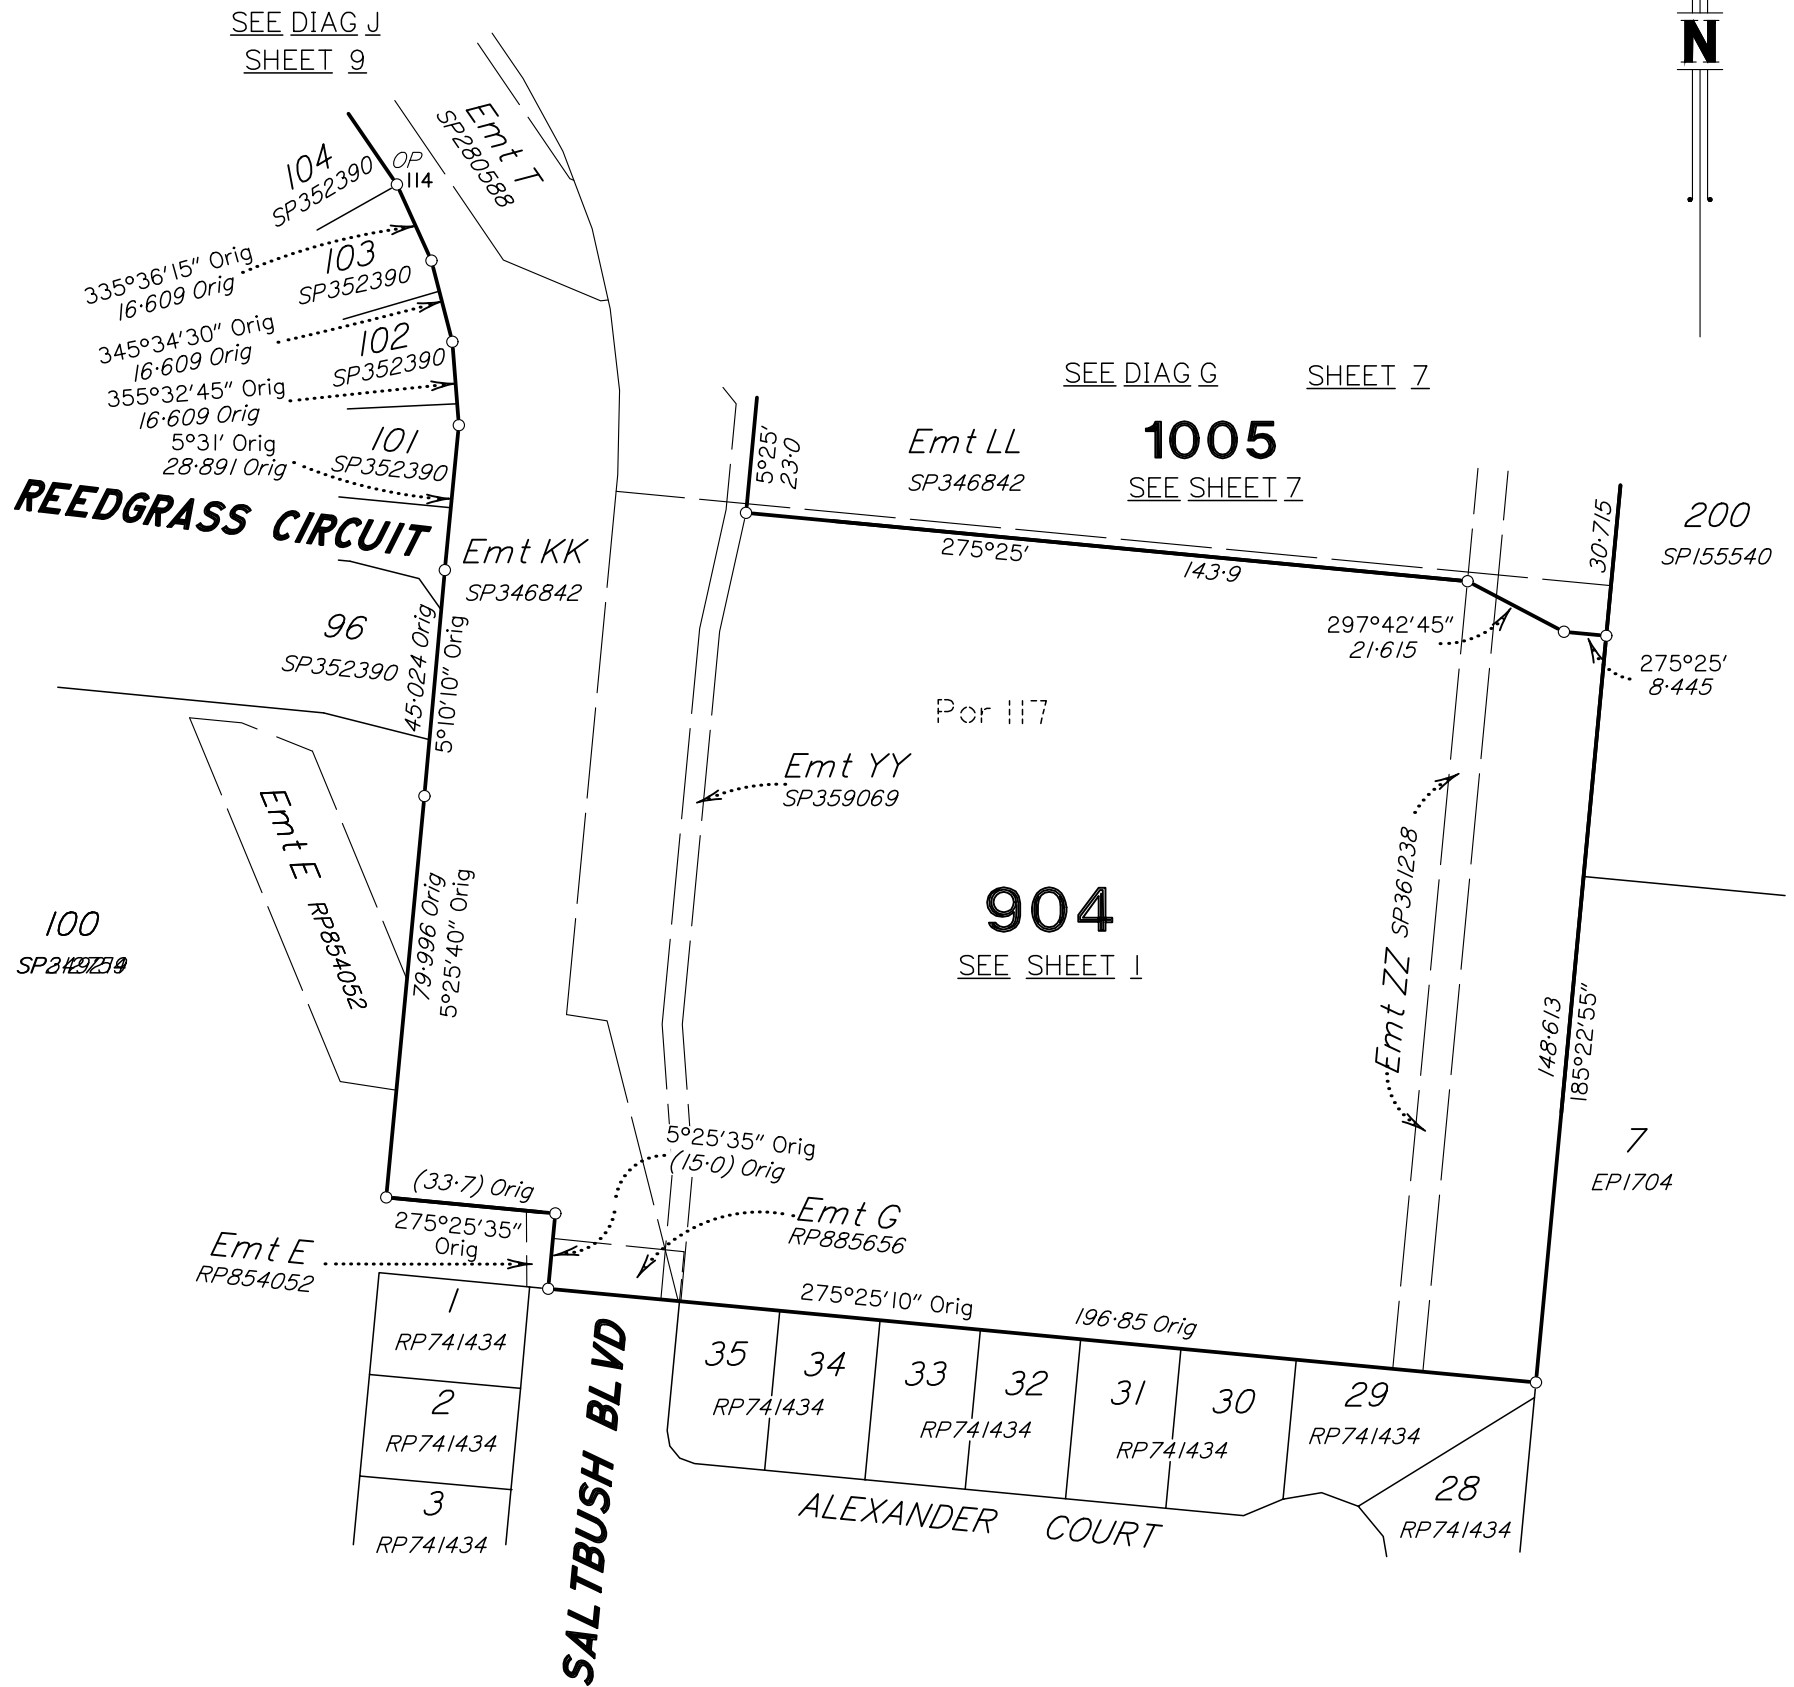

PRELIMINARY

DIAGRAM H  
Scale 1:1500

State copyright reserved.



Insert Plan Number **SP354654**

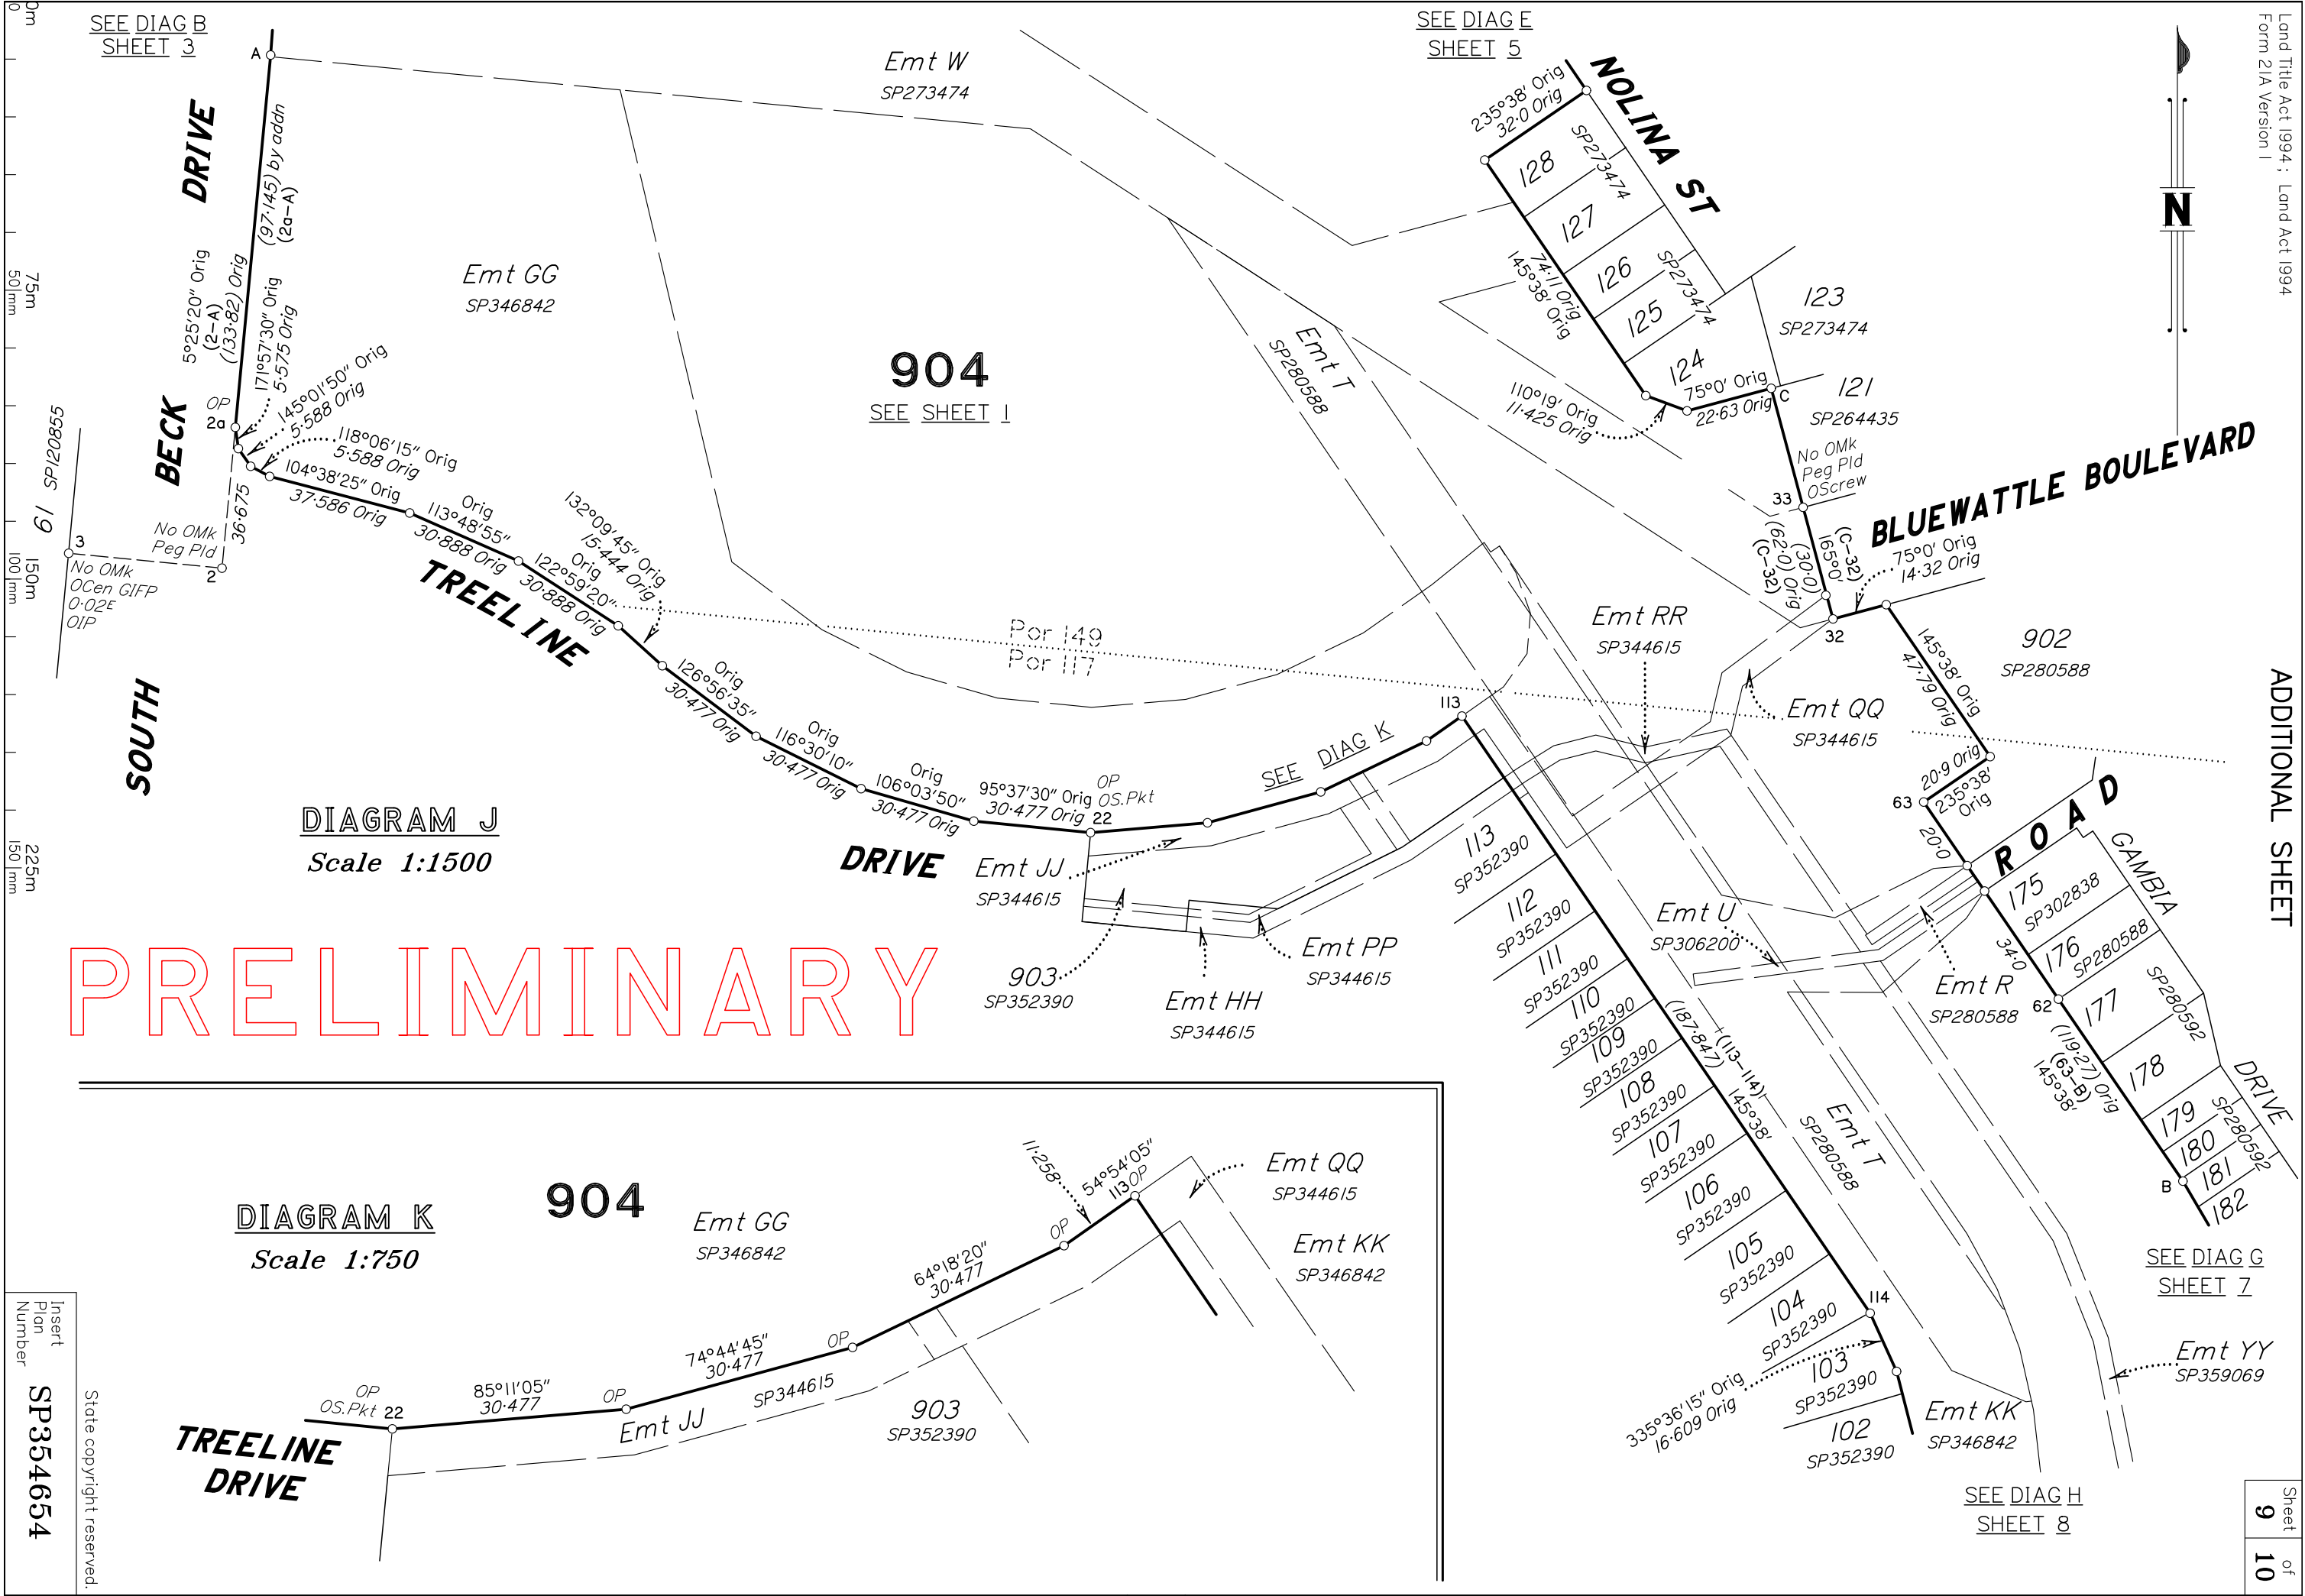


DIAGRAM J  
Scale 1:1500

DIAGRAM K  
Scale 1:750

PRELIMINARY

Insert  
Plan  
Number  
**SP354654**  
State copyright reserved.

SEE DIAG E  
SHEET 5

SEE DIAG B  
SHEET 3

SEE DIAG G  
SHEET 7

SEE DIAG H  
SHEET 8

0m  
75m  
150m  
225m  
50mm  
100mm  
150mm

